


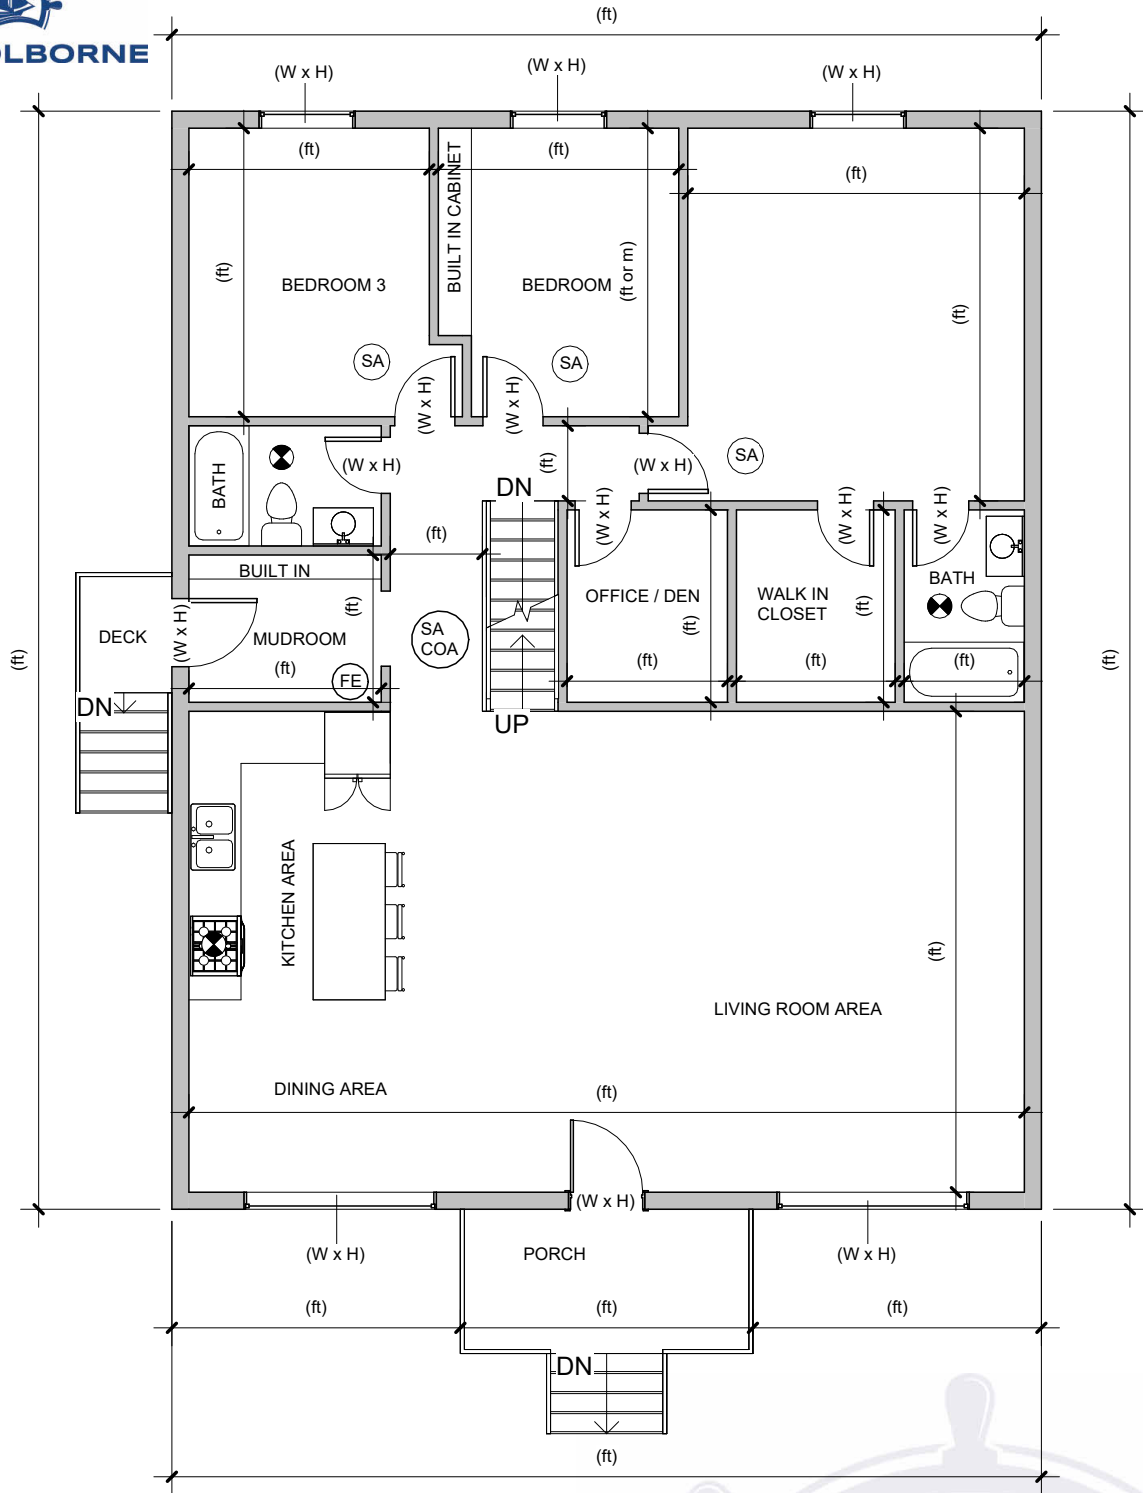

1 FLOOR PLAN
SCALE

DRAWING LEGEND

	EXHAUST FAN
	COMBINATION SMOKE ALARM & CARBON MONOXIDE ALARM
	SMOKE ALARM ALARM
	LOCATION OF FIRE EXTUISHER

MINIMUM ROOM AREA AND GLAZING REQUIREMENTS

ROOM USE	MIN. AREA AS PER OBC 9.5	MIN. NATURAL LIGHT REQUIREMENTS AS PER OBC TABLE 9.7.2.3
MASTER BEDROOM	94.7 ft ² (8.8 m ²) WITH BUILT IN CABINET 105.5 ft ² (9.8 m ²) WITHOUT BUILT IN CABINET	5% OF ROOM AREA EXAMPLE: A 100 ft ² ROOM WILL REQUIRE A 24" x 30" (5 ft ²) WINDOW, SKYLIGHT, OR GLAZED DOOR WITH GLASS AREA COMPLYING WITH THE MINIMUM REIURED AREA
BEDROOM	64.6 ft ² (6.0 m ²) WITH BUILT IN CABINET 75.4 ft ² (7.0 m ²) WITHOUT BUILT IN CABINET	