


SKETCH FOR SEVERANCE APPLICATION
OF PART OF
LOT 30
CONCESSION 2
IN THE GEOGRAPHIC
TOWNSHIP OF HUMBERSTONE
NOW IN THE
CITY OF PORT COLBORNE
REGIONAL MUNICIPALITY OF NIAGARA

SCALE 1:1000 METRIC
20 10 0 20 40 60 metres

R.A. McLAREN, O.L.S. - 2025

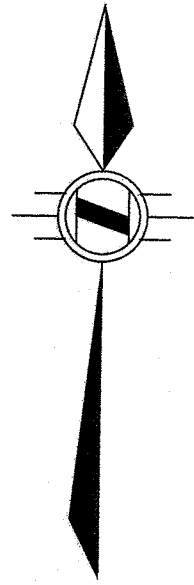


BARRICK ROAD

(ROAD ALLOWANCE BETWEEN CONCESSION 2 AND CONCESSION 3)

WEST SIDE ROAD
(ROAD ALLOWANCE BETWEEN LOTS 30 & 31)
(ALSO KNOWN AS THE KINGS HIGHWAY No. 56)

PART 1, PLAN 59R-17029

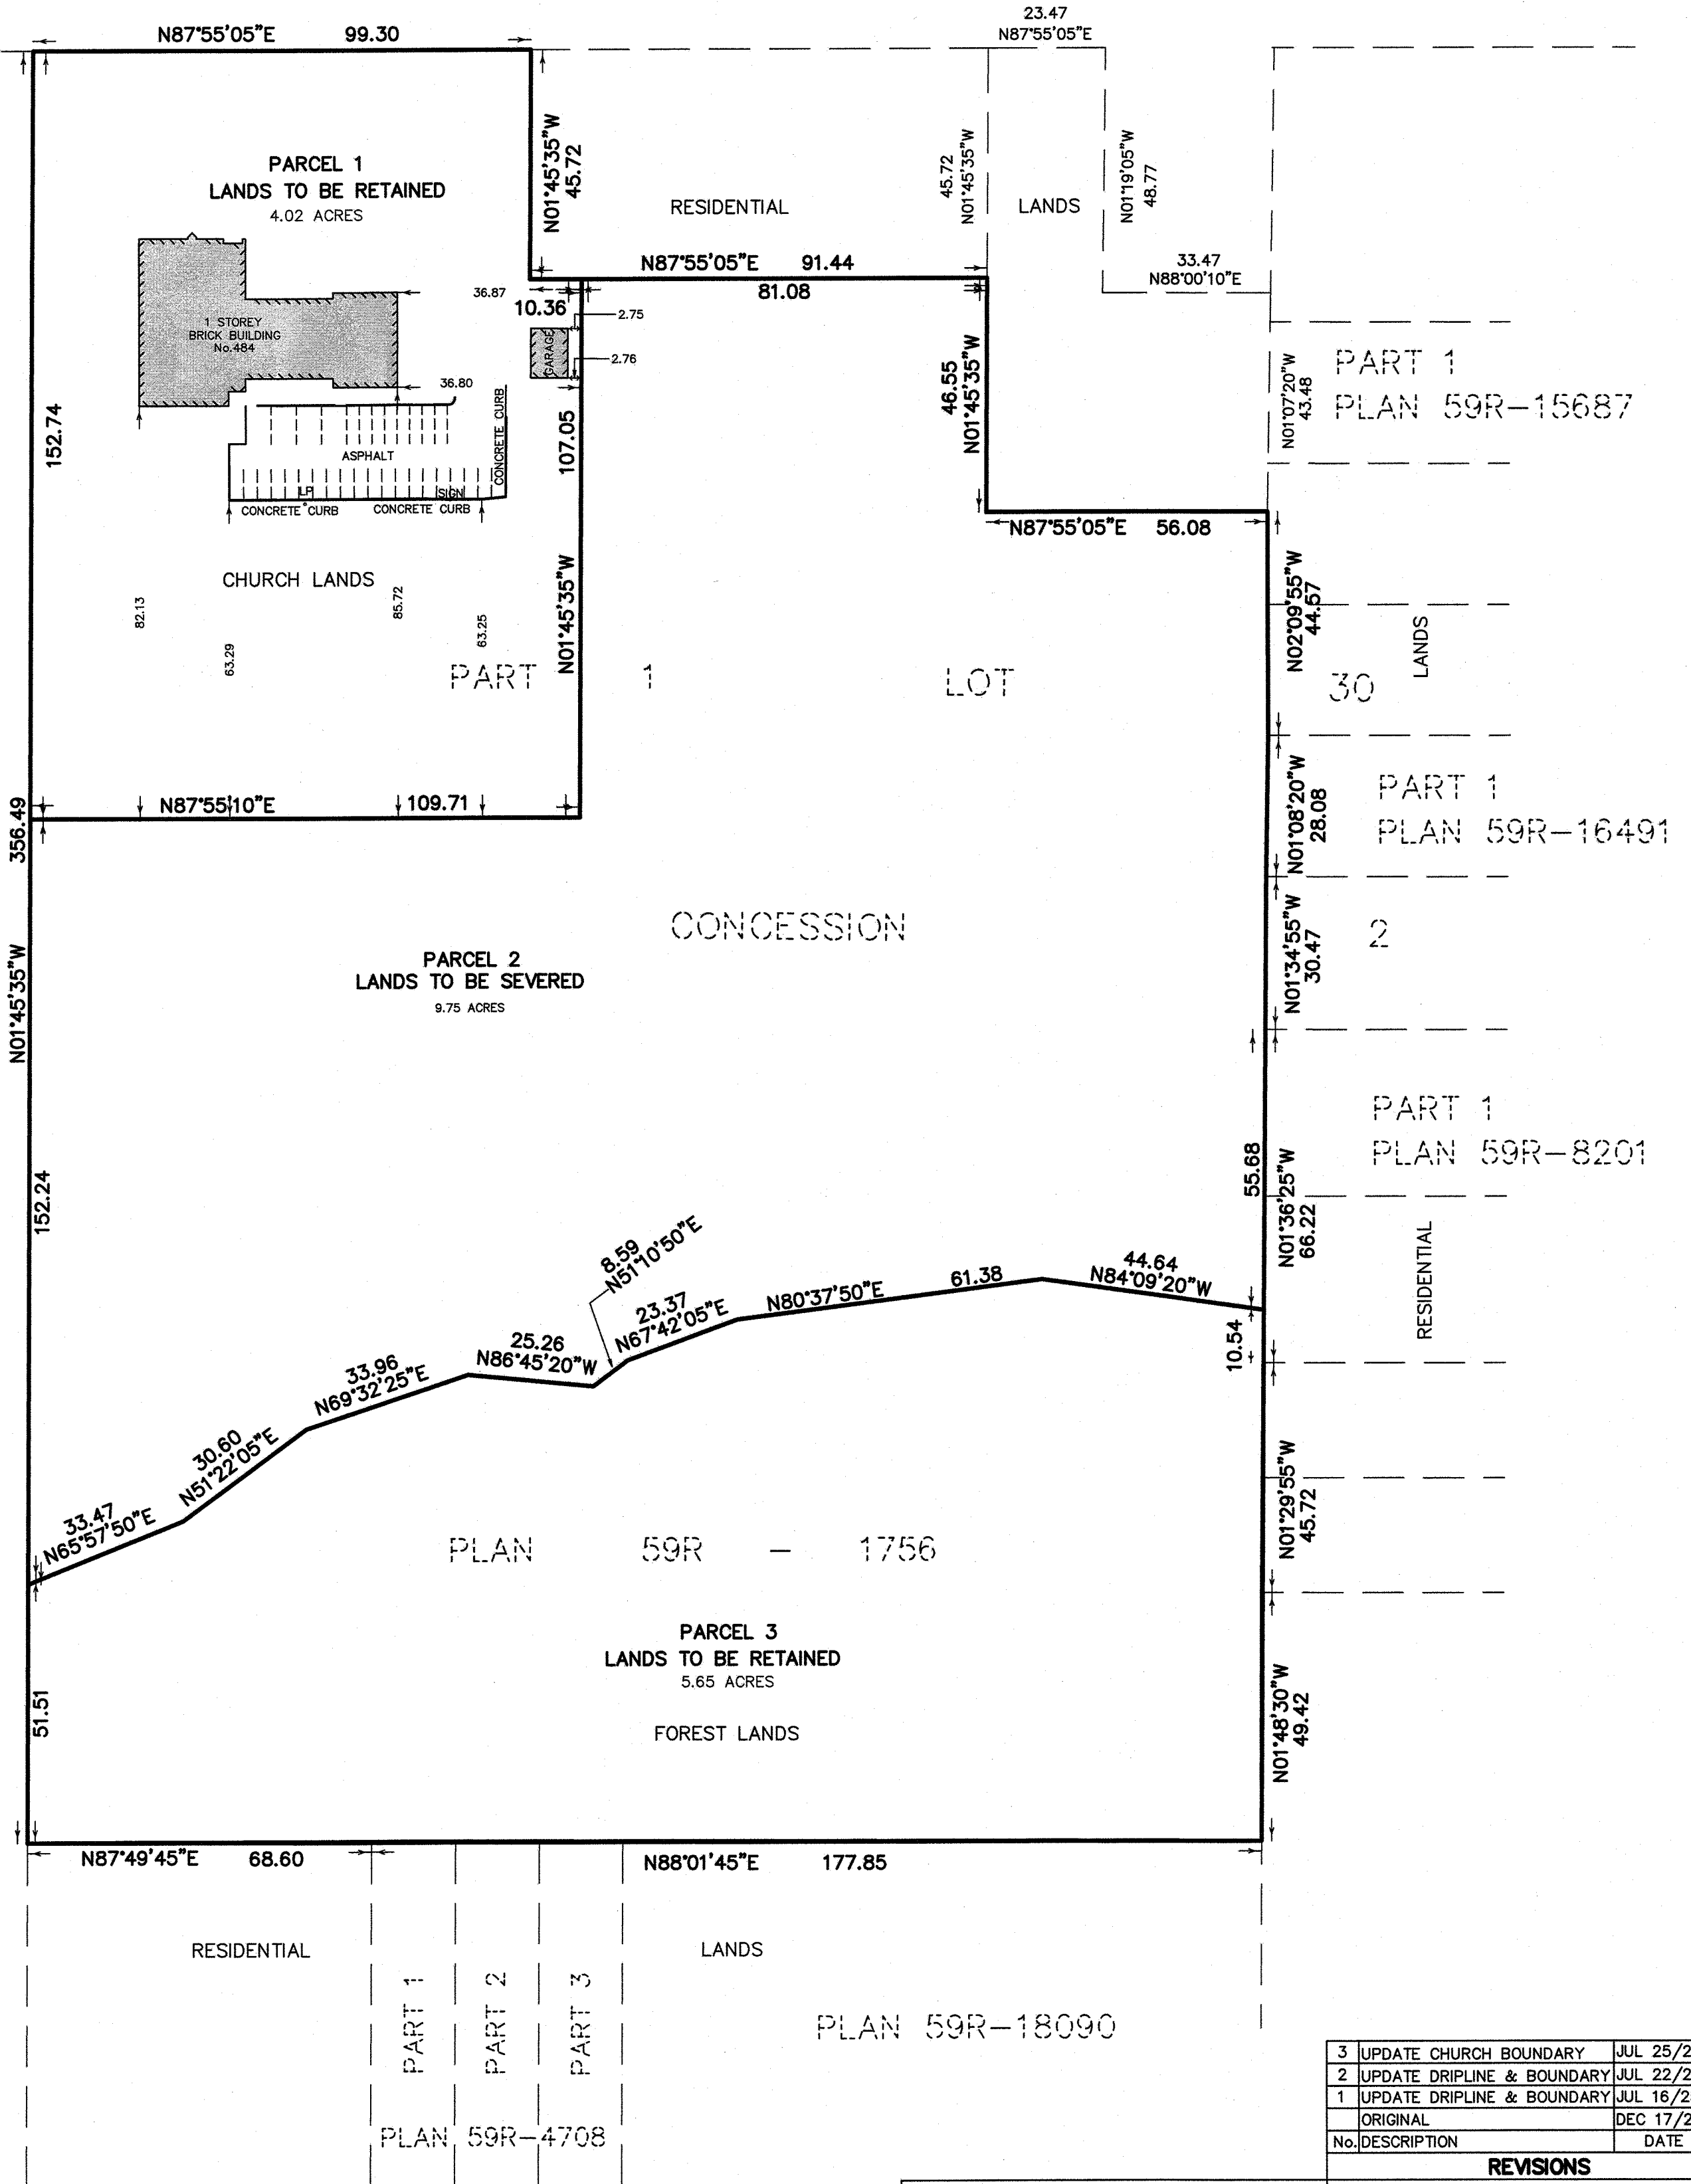

NOTE
DRIPLINE LIMIT PROVIDED BY
R.J. BURNSIDE & ASSOCIATES,
PROJECT #300059392, DATED
2025/07/22

NOTE
BOUNDARY INFORMATION WAS
COMPILED FROM A.T. McLAREN
DWG 37971, DATED FEB 10,
2025

METRIC NOTE
DISTANCES SHOWN ON THIS
PLAN ARE IN METRES AND
CAN BE CONVERTED TO FEET
BY DIVIDING BY 0.3048

CAUTION:
A) THIS IS NOT A PLAN OF
SURVEY AND SHALL NOT BE
USED EXCEPT FOR THE
PURPOSE INDICATED IN THE
TITLE BLOCK
B) THIS SKETCH IS
PROTECTED BY COPYRIGHT ©

No.	DESCRIPTION	DATE	BY
3	UPDATE CHURCH BOUNDARY	JUL 25/25	MM
2	UPDATE DRIPLINE & BOUNDARY	JUL 22/25	MM
1	UPDATE DRIPLINE & BOUNDARY	JUL 16/25	MM
	ORIGINAL	DEC 17/24	MM

REVISIONS



A.T. McLaren Limited
LEGAL AND ENGINEERING SURVEYS
69 JOHN STREET SOUTH, SUITE 230
HAMILTON, ONTARIO, L8N 2B9
PHONE (905) 527-8559 FAX (905) 527-0032

25 JUL 2025
DATE
ROBERT A. McLAREN, O.L.S.

Drawn MM Checked RAM Scale 1:1000 Dwg.No. 37971-SK