



PROPERTY LOT - 790.8m²
 BUILDING FOOTPRINT - 378.2m²
 GFA - 1,512.8m²

UNITS:
 STUDIO - 25
 BF STUDIO - 5

FLOOR PLANS - GROUND

KING STREET



EX. LANDSCAPE BOULEVARD
 EX. CONCRETE SIDEWALK

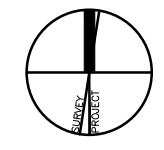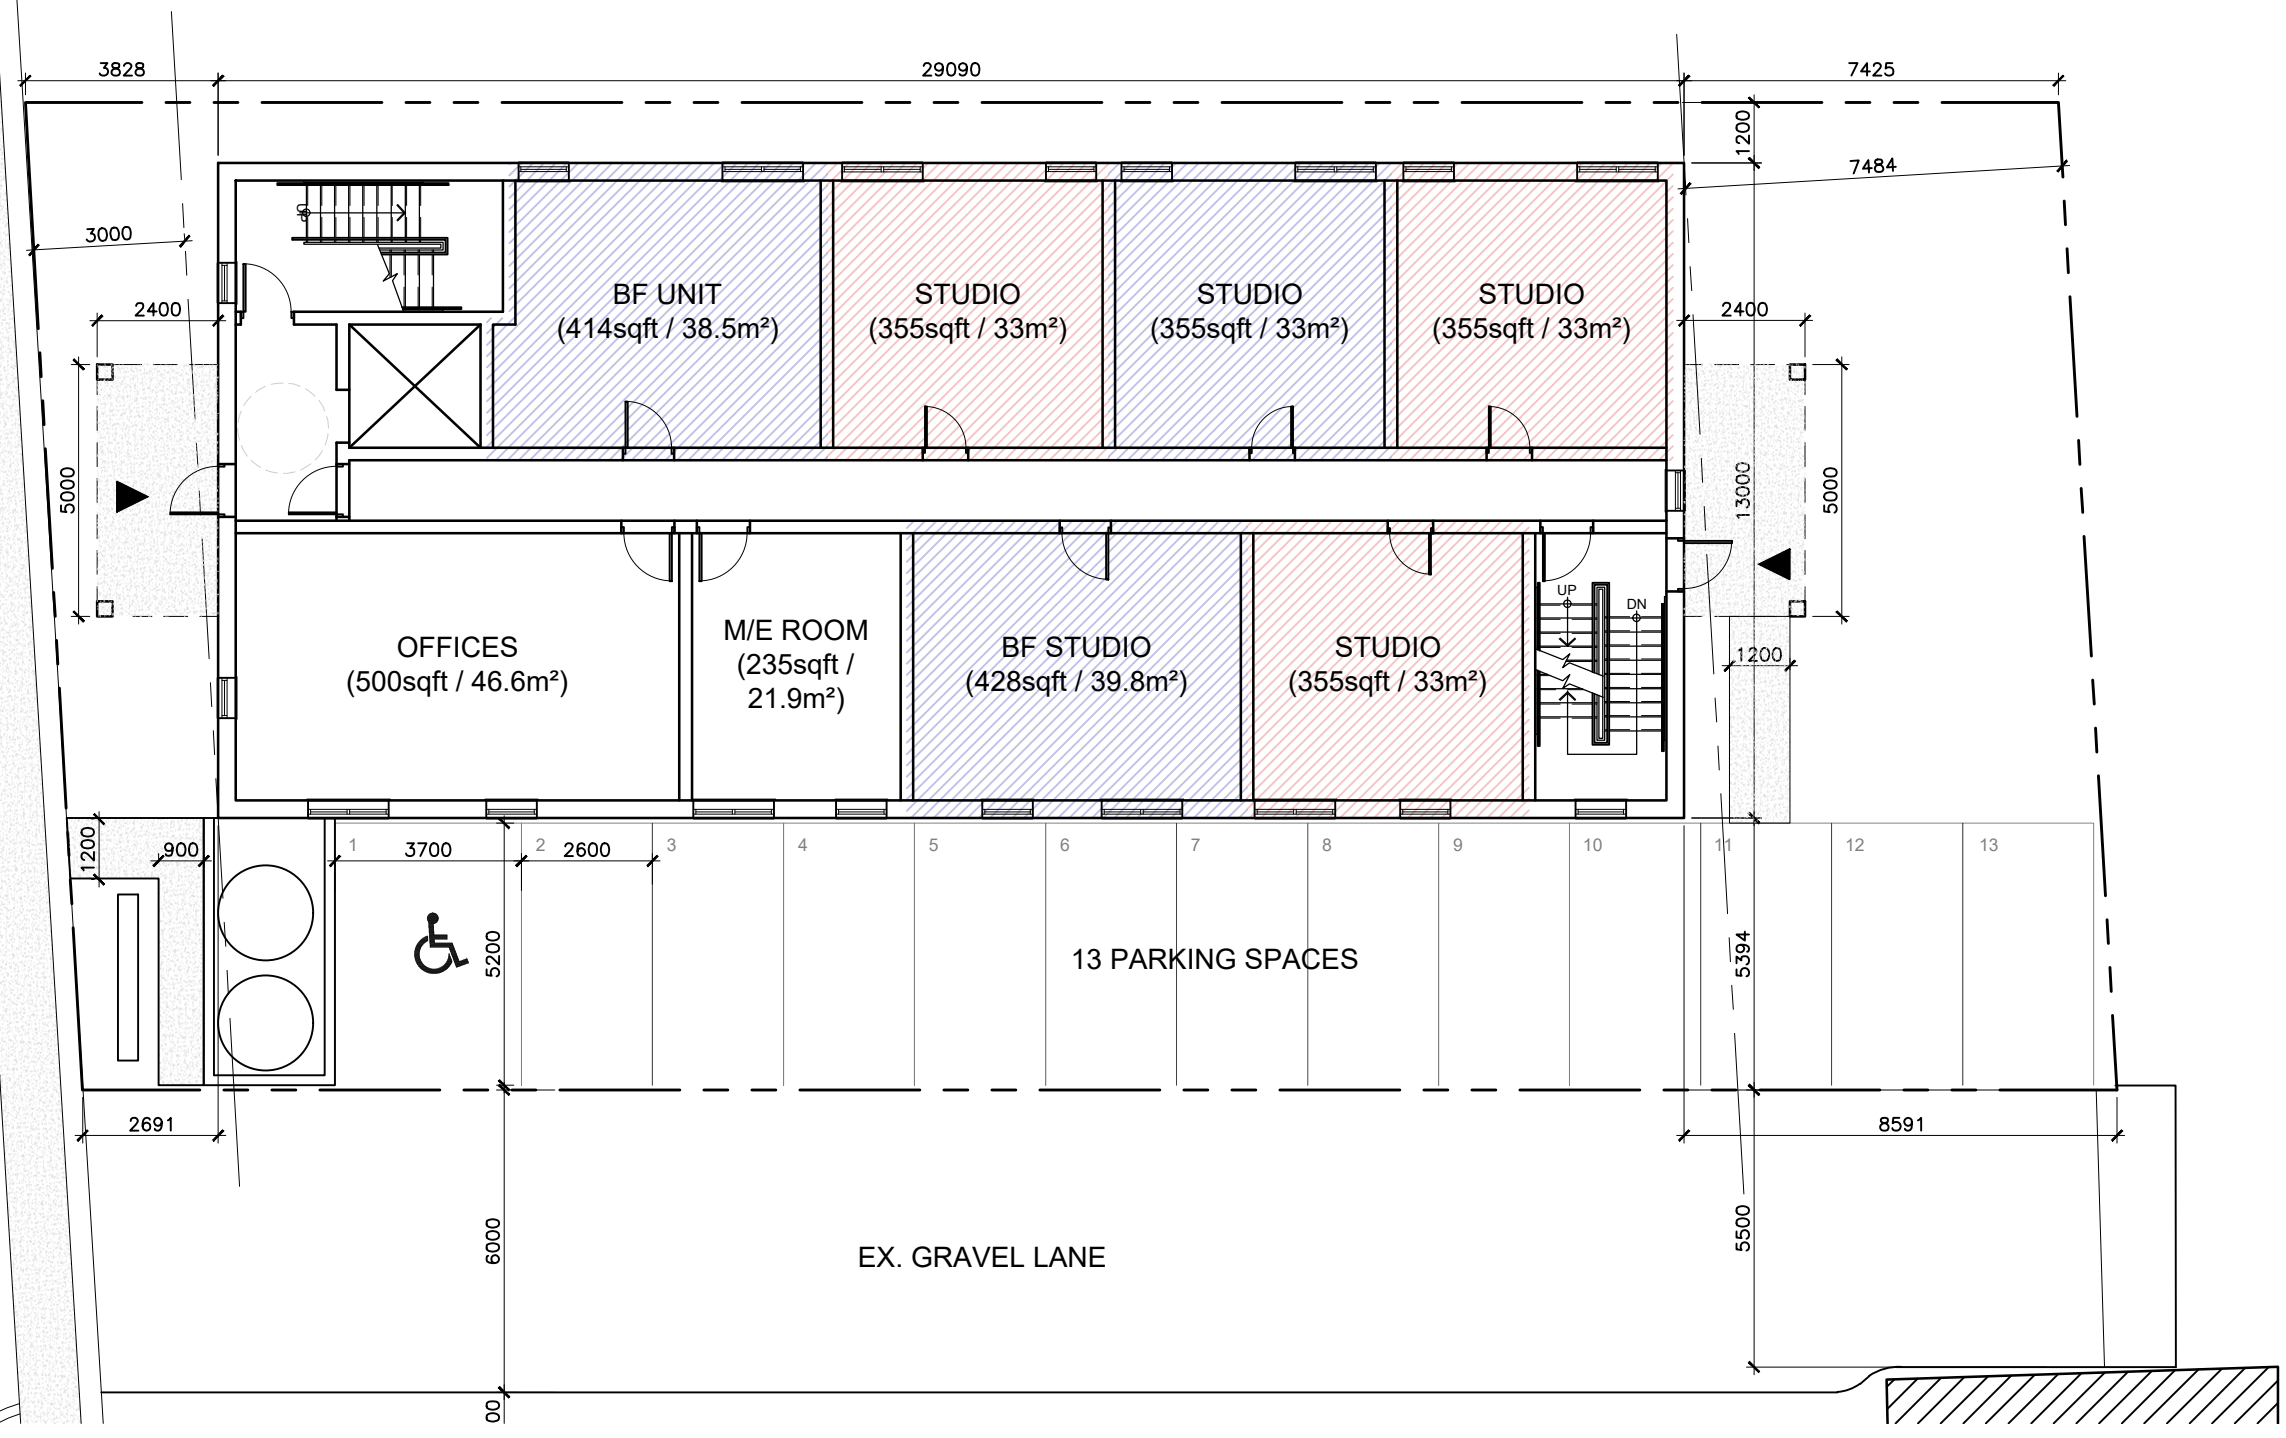


PROPERTY LOT - 790.8m²
BUILDING FOOTPRINT - 378.2m²
GFA - 1,512.8m²


UNITS:
STUDIO - 25
BF STUDIO - 5

FLOOR PLANS - 2ND - 4TH

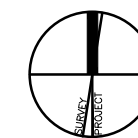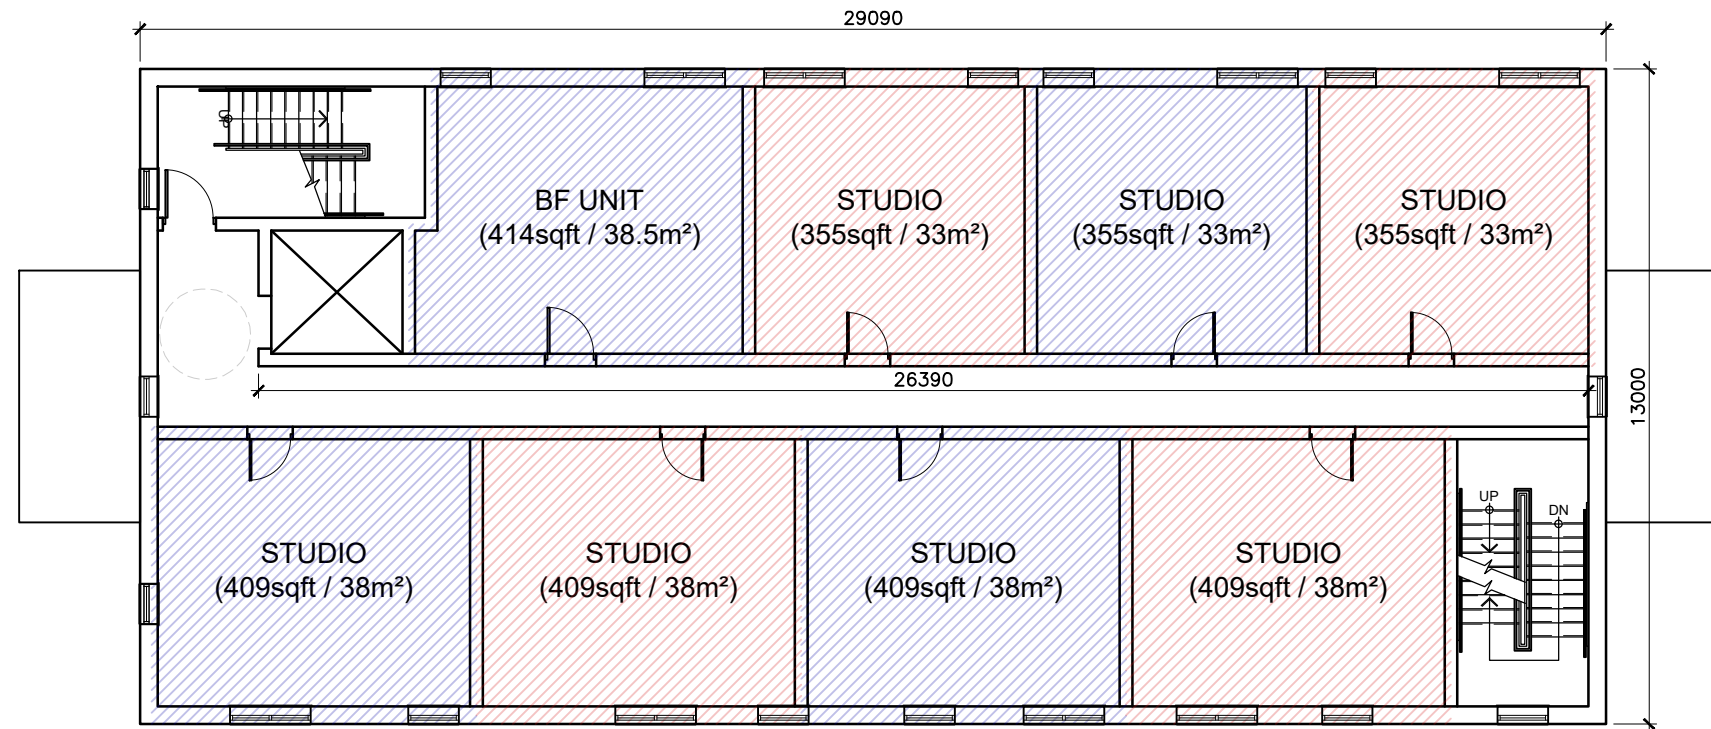

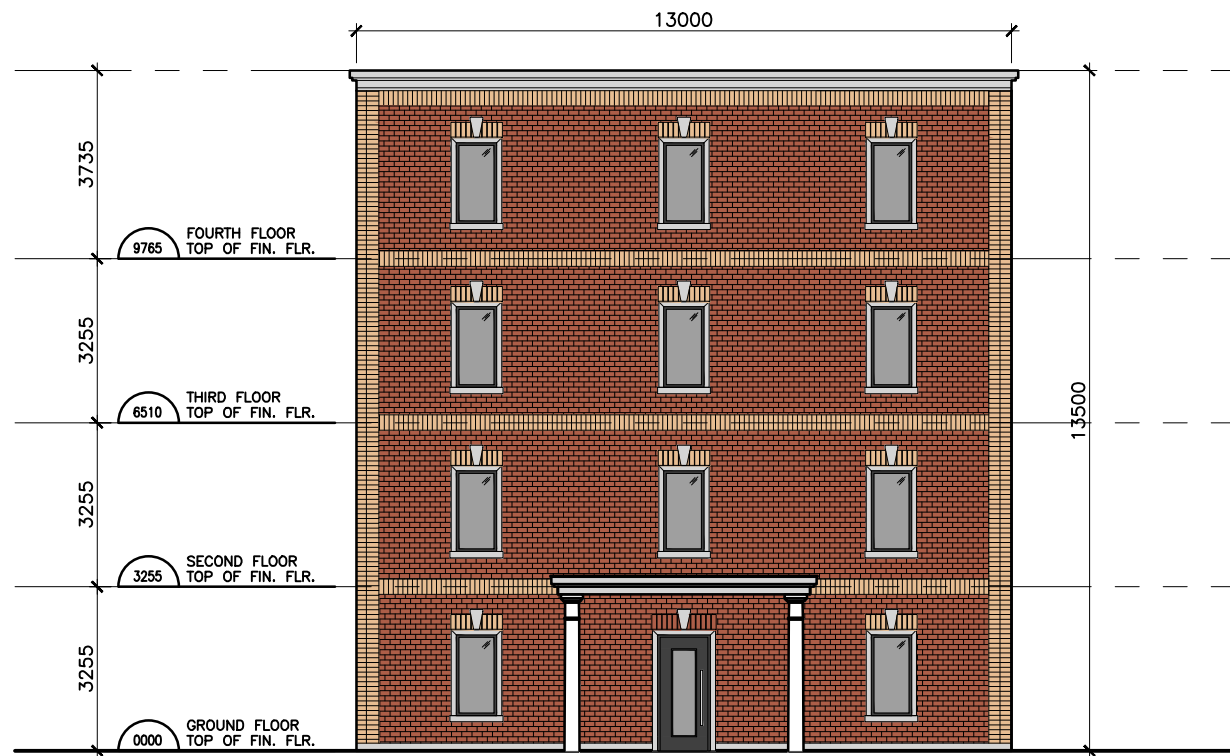

WEST ELEVATION

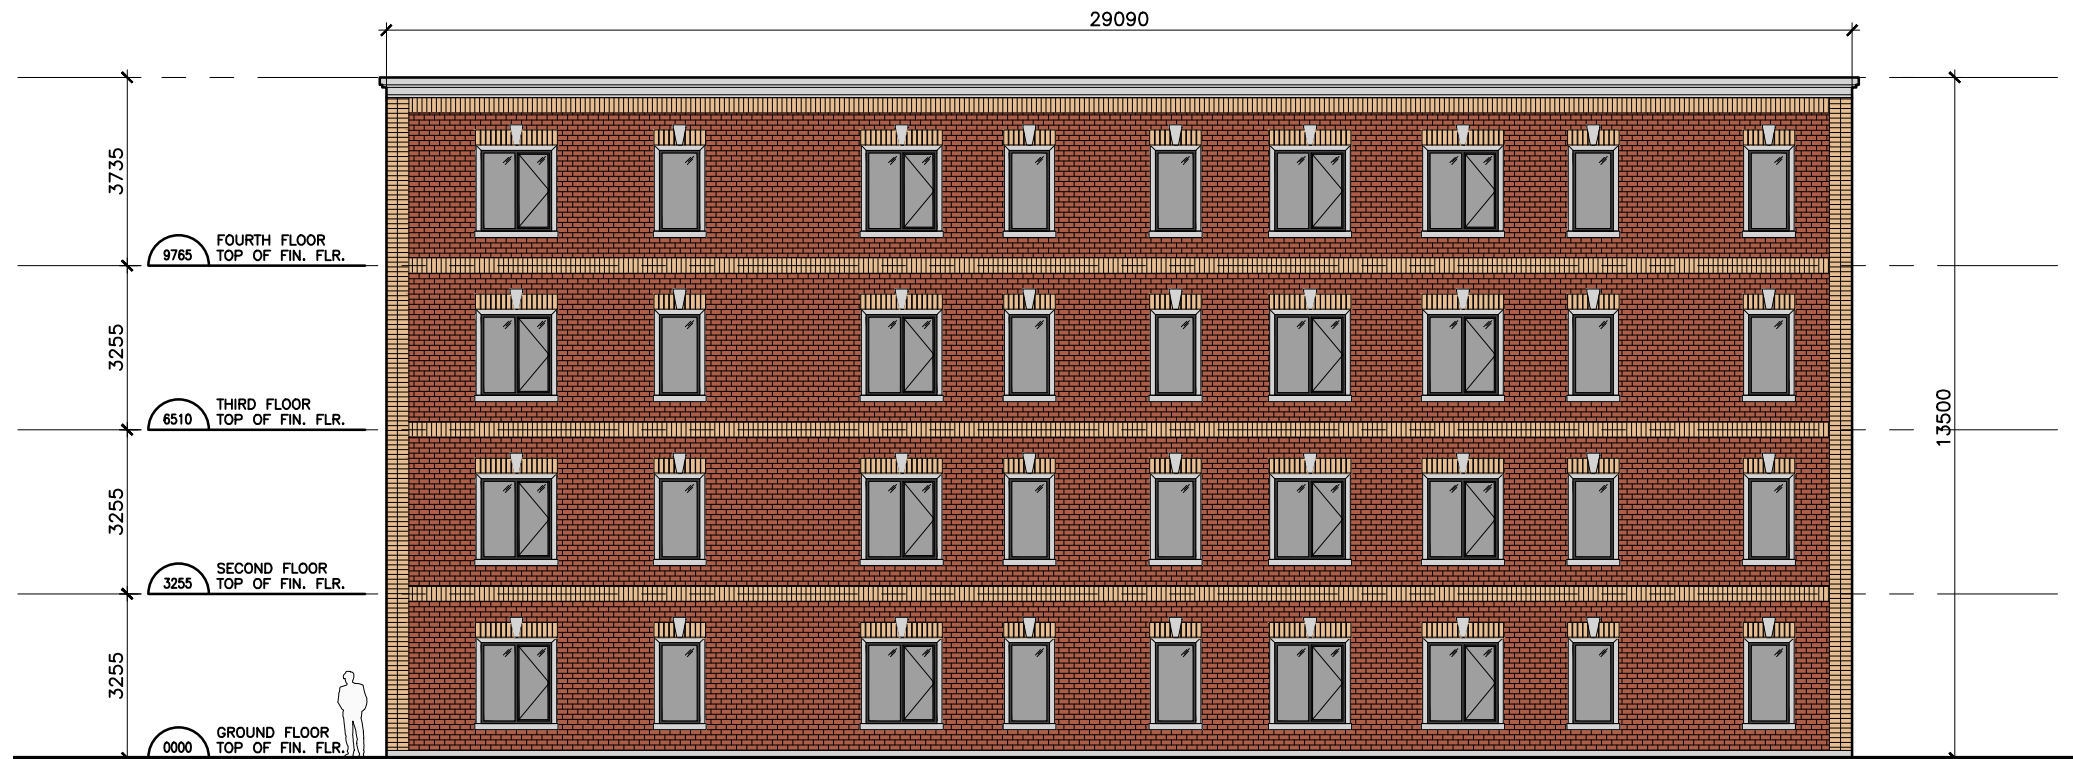

SOUTH ELEVATION