

PART 3


AREA = 8.24ha
(20.37ac±)

PART 1


AREA = 2459.6m²
(0.61ac±)

PART 2

AREA = 7482.5ha
(1.85ac±)

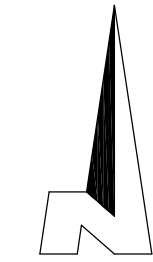

CONCESSION

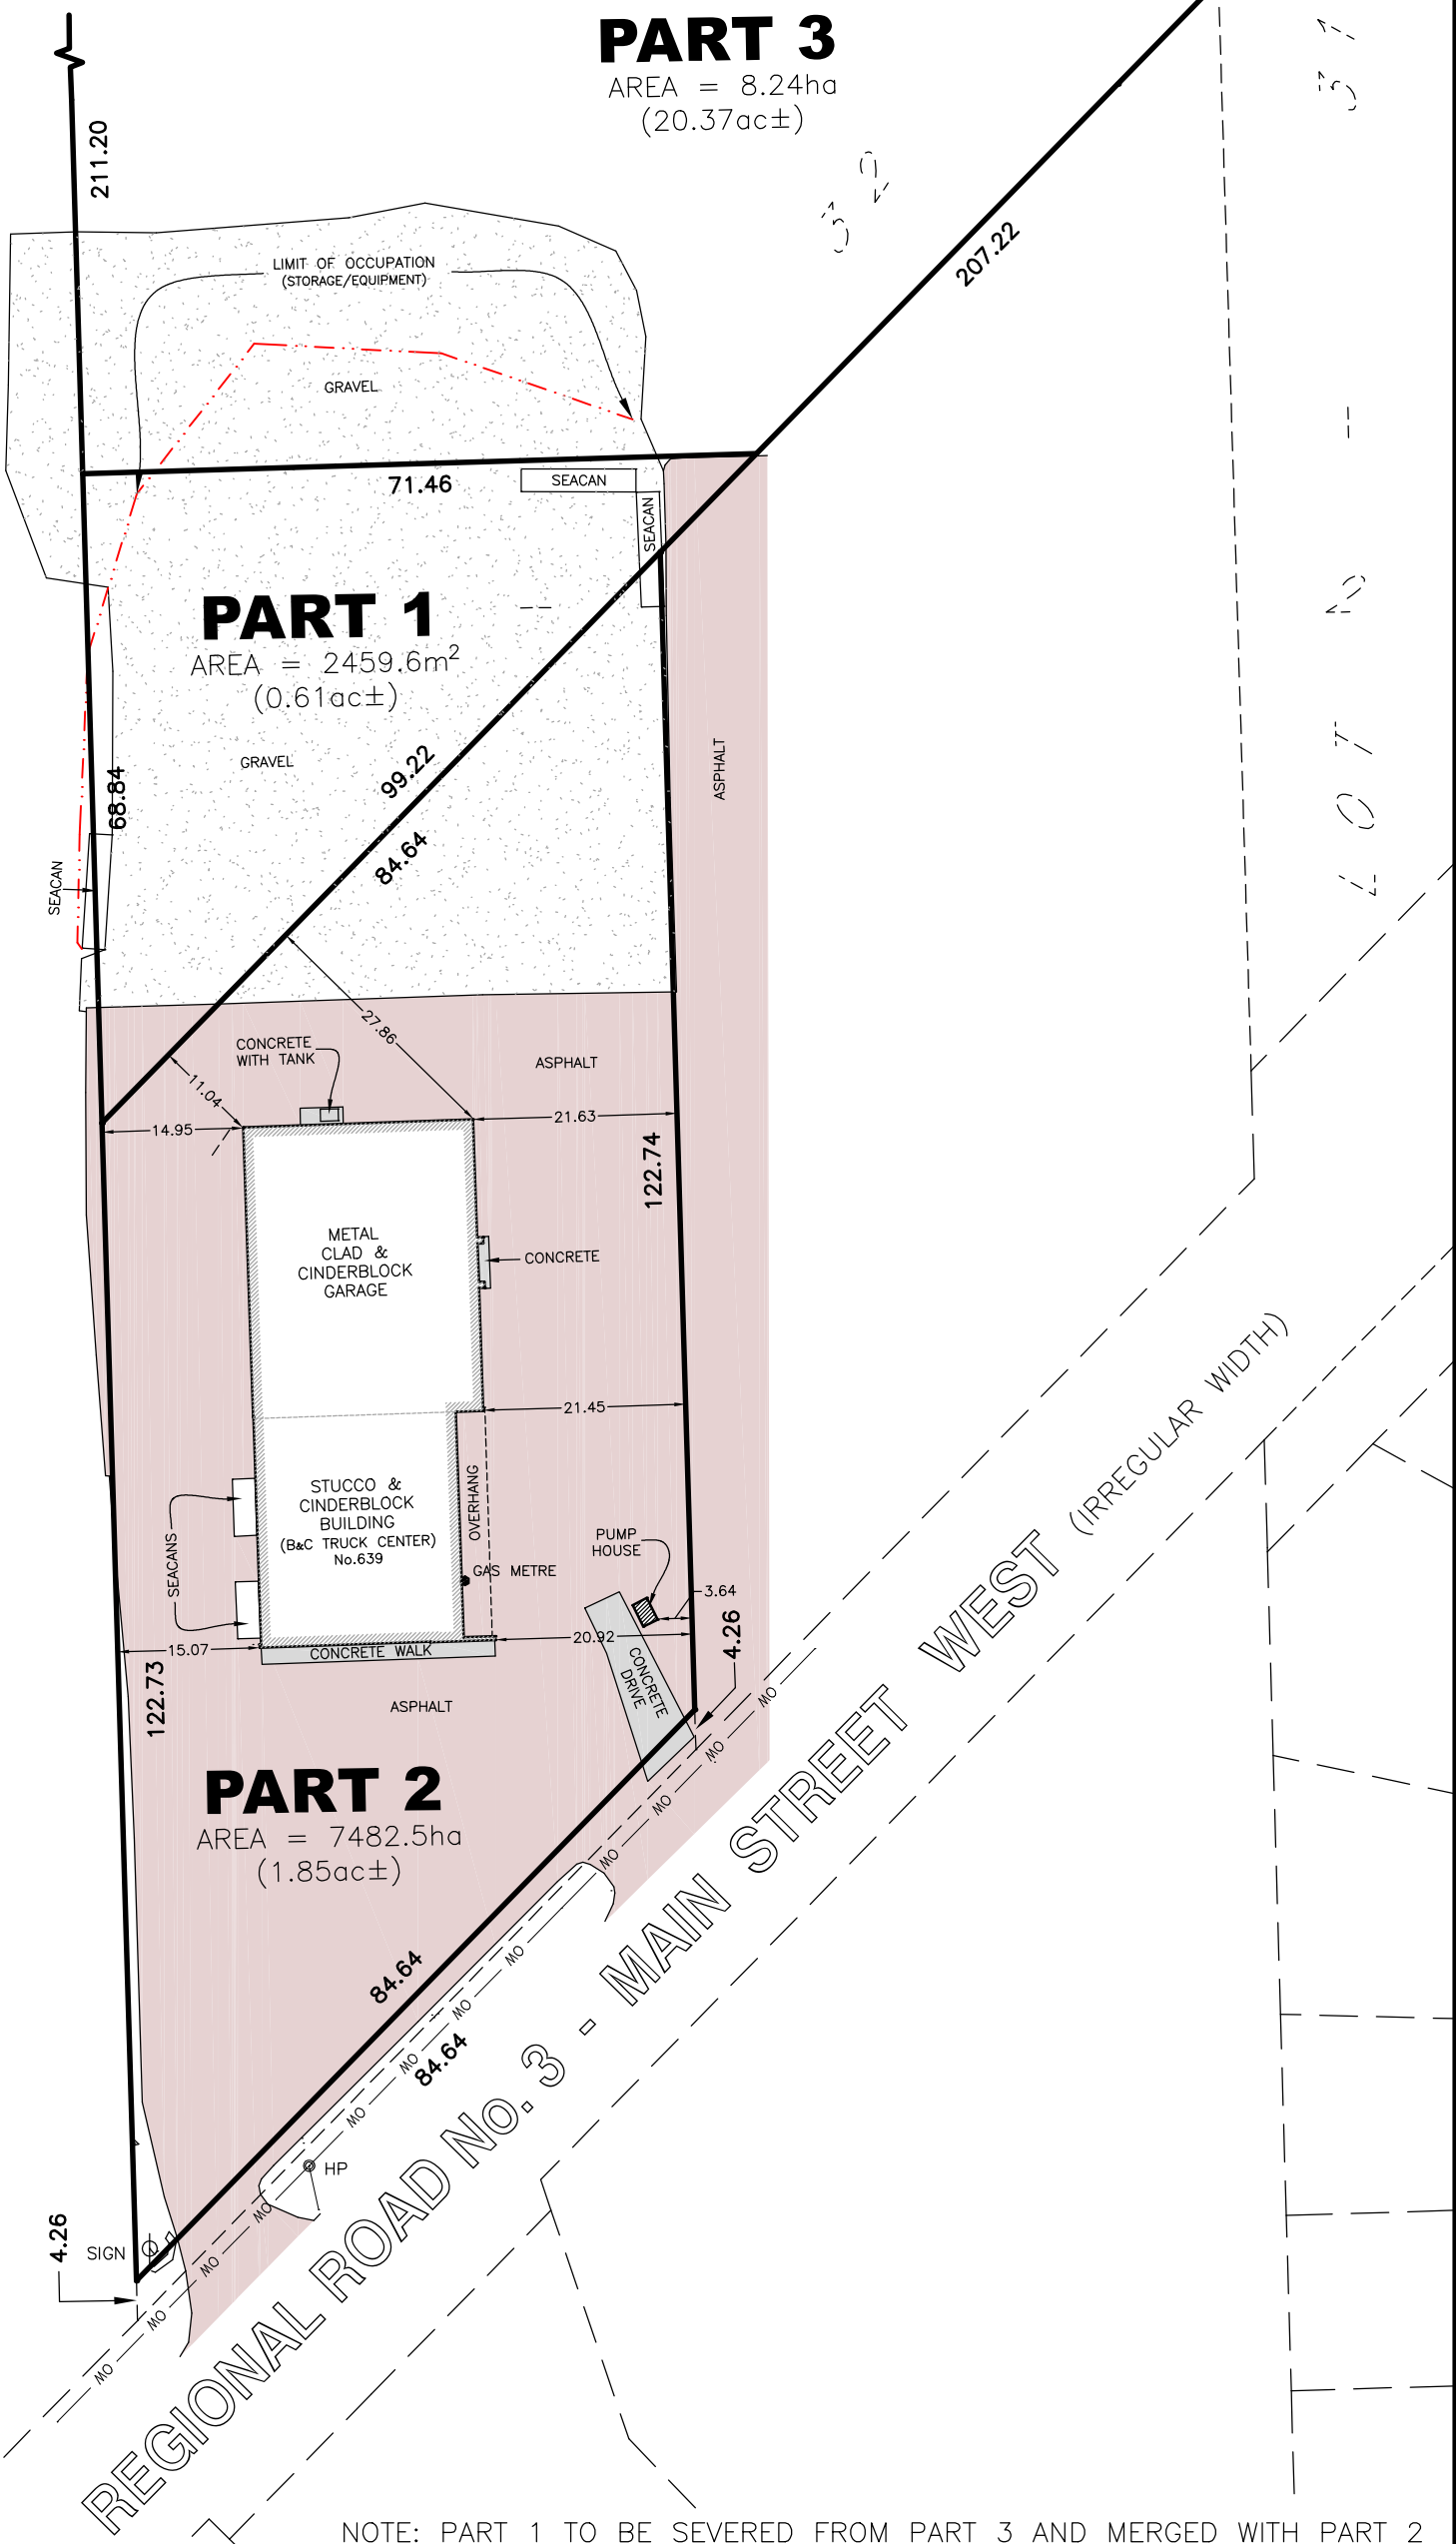

NOTE: PART 1 TO BE SEVERED FROM PART 3 AND MERGED WITH PART 2

SKETCH

PREPARED FOR SEVERANCE APPLICATION

PART OF LOT 32
CONCESSION 2
GEOGRAPHIC TOWNSHIP OF HUMBERSTONE
IN THE

CITY OF PORT
COLBORNE

REGIONAL MUNICIPALITY OF NIAGARA
SCALE 1 : 800 (METRIC)

NOTE: THIS SKETCH IS PREPARED FROM COMPILED AND
CALCULATED INFORMATION, NOT FROM AN ACTUAL SURVEY.

DO NOT SCALE FROM THIS DRAWING.

ALL MEASUREMENTS ARE +/- MEASUREMENTS.

CAUTION: THIS IS NOT A PLAN OF SURVEY AND SHALL NOT BE
USED EXCEPT FOR THE PURPOSE INDICATED IN THE TITLE BLOCK.

"THIS IS NOT AN ORIGINAL COPY UNLESS EMBOSSED WITH SEAL."

© COPYRIGHT 2025

THE REPRODUCTION, ALTERATION OR USE OF THIS SKETCH, IN
WHOLE OR IN PART WITHOUT THE EXPRESS WRITTEN PERMISSION OF
CHAMBERS AND ASSOCIATES SURVEYING LTD. IS STRICTLY PROHIBITED.

SEPT 18, 2025
DATE

Don Chambers
DONALD G. CHAMBERS, B. Sc., O.L.S.

CHAMBERS AND ASSOCIATES
SURVEYING LTD

12 THOROLD ROAD EAST
WELLAND ONTARIO
L3C 3T2
(905) 735-7841 / 735-7844
FAX (905) 735-7333
www.casl-surveying.com

DWG 17036-1_SEV FILE 17-36-1

KEY MAP
(NOT TO SCALE)

